

DRY CARGO		
TANK NO.	LOCATION	CU. FT.
TOTAL DRY CARGO		15,303




MAIN CARGO TANKS			
TANK NO.	LOCATION	GALLONS	BARRELS (42)
1	FR 68-71	390,476	8,297
2	61-68	390,476	8,297
3	61-68	390,476	8,297
4	61-68	390,476	8,297
5	61-68	390,476	8,297
6	61-68	390,476	8,297
7	61-68	390,476	8,297
8	61-68	390,476	8,297
9	61-68	390,476	8,297
10	61-68	390,476	8,297
TOTAL		3,163,808	74,214


SIDE CARGO TANKS			
TANK NO.	LOCATION	GALLONS	BARRELS (42)
1-P	FR 71-72	104,080	2,324
1-S	71-72	104,080	2,324
2-P	68-71	123,990	2,722
2-S	68-71	123,990	2,722
3-P	61-68	163,170	3,588
3-S	61-68	163,170	3,588
4-P	61-68	163,170	3,588
4-S	61-68	163,170	3,588
5-P	61-68	163,170	3,588
5-S	61-68	163,170	3,588
6-P	61-68	163,170	3,588
6-S	61-68	163,170	3,588
7-P	61-68	163,170	3,588
7-S	61-68	163,170	3,588
8-P	61-68	163,170	3,588
8-S	61-68	163,170	3,588
9-P	61-68	163,170	3,588
9-S	61-68	163,170	3,588
TOTAL		2,793,296	64,907
TOTAL CARGO		5,957,104	149,121

FUEL OIL TANKS			
TANK NO.	LOCATION	GALLONS	BARRELS (42)
WING TANK	FR 26-46 R	104,748	2,324
WING TANK	FR 26-46 S	104,748	2,324
PEEP TANK	FR 75-89 R	95,036	2,122
PEEP TANK	FR 75-89 S	95,036	2,122
1-P	FR 71-72	104,080	2,324
1-S	FR 71-72	104,080	2,324
TOTAL FUEL		618,628	14,793

BALLAST TANKS AND COFFERDAMS			
TANK	LOCATION	TONS S.W.	
FORE PEAK	FR 68-70 R	314.1	
PEEP TANK	FR 75-89 R	378.2	
PEEP TANK	FR 75-89 S	378.2	
COFFERDAM	FR 75-78	123.2	
COFFERDAM	FR 46-47 R	37.1	
COFFERDAM	FR 46-47 S	37.1	
AFT PEAK	FR 0-3	71.3	
TOTAL BALLAST		1,369.1	

FRESH WATER TANKS			
TANK	LOCATION	TONS F.W.	
PEEP WATER			
PURIFIED WATER	FR 10-17 S	18.20	
D.	FR 10-17 R	18.20	
WATER BOTTOM	FR 11-23 PORT	37.47	
D.	FR 11-23 STARBOARD	37.47	
D.	FR 28-44 PORT	76.68	
D.	FR 28-44 STARBOARD	76.68	
TOTAL PEEPER WATER		258.09	
DRINKING WATER			
P.W. TANK	STEERAGE C/P FR 12-13	28.62	
D.	UNDER BRIDGE P.W. T.	33.64	
D.	UNDER BRIDGE P.W. A.	33.64	
TOTAL DRINKING WATER		95.90	

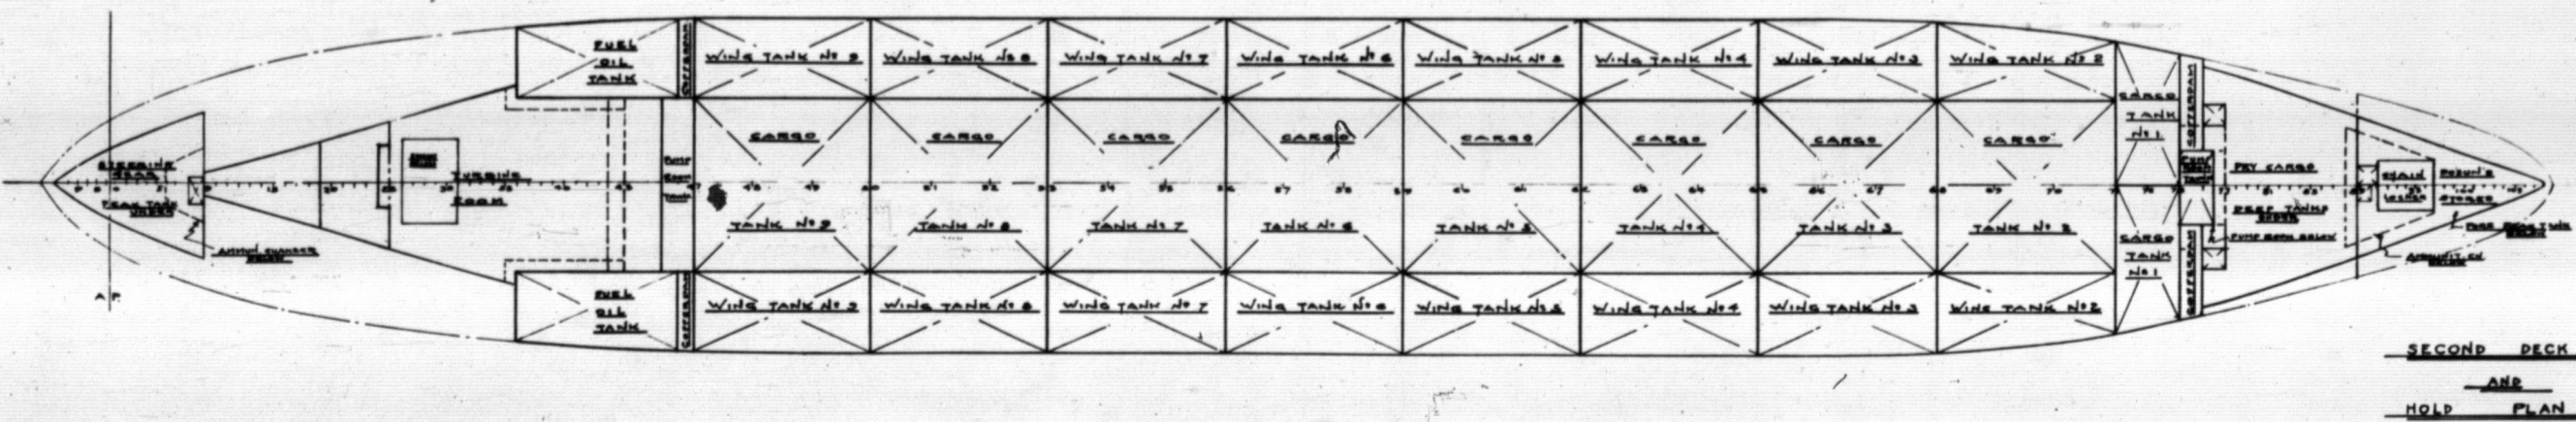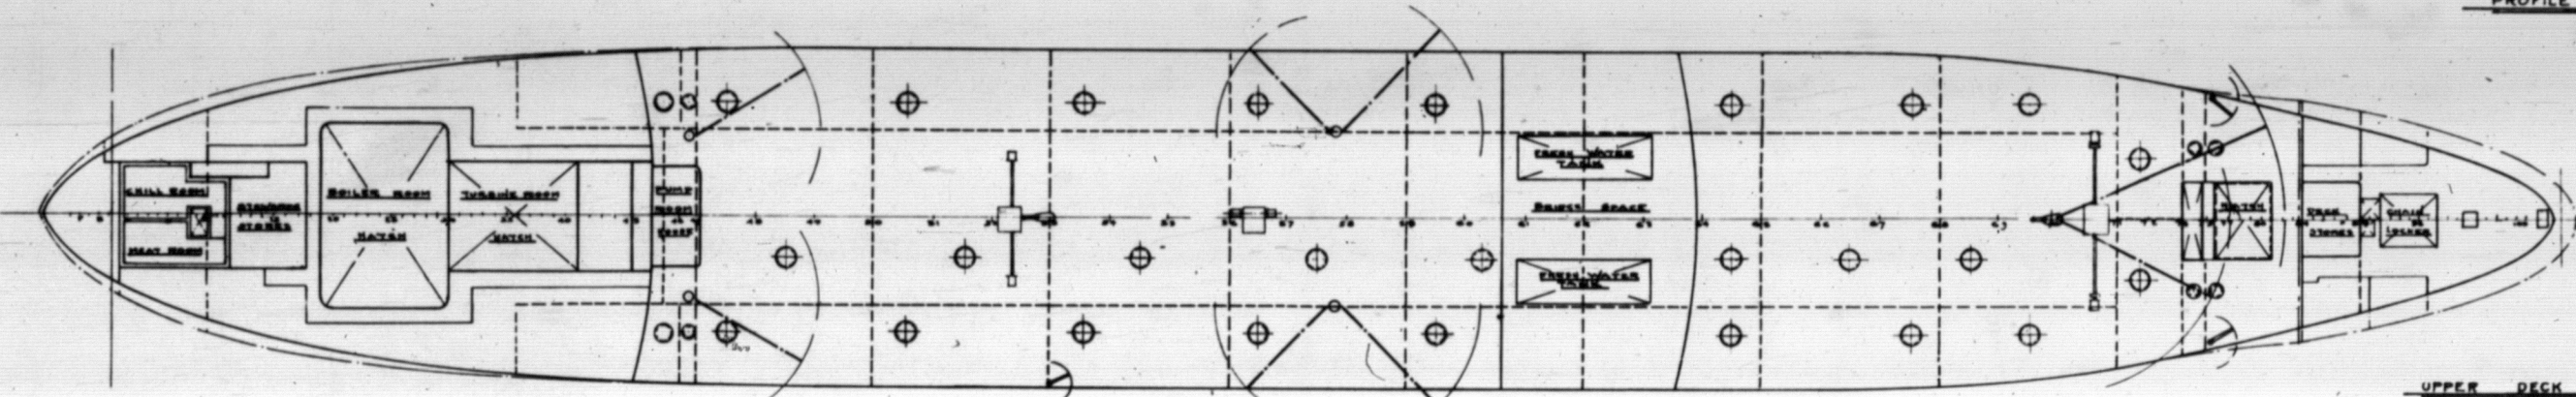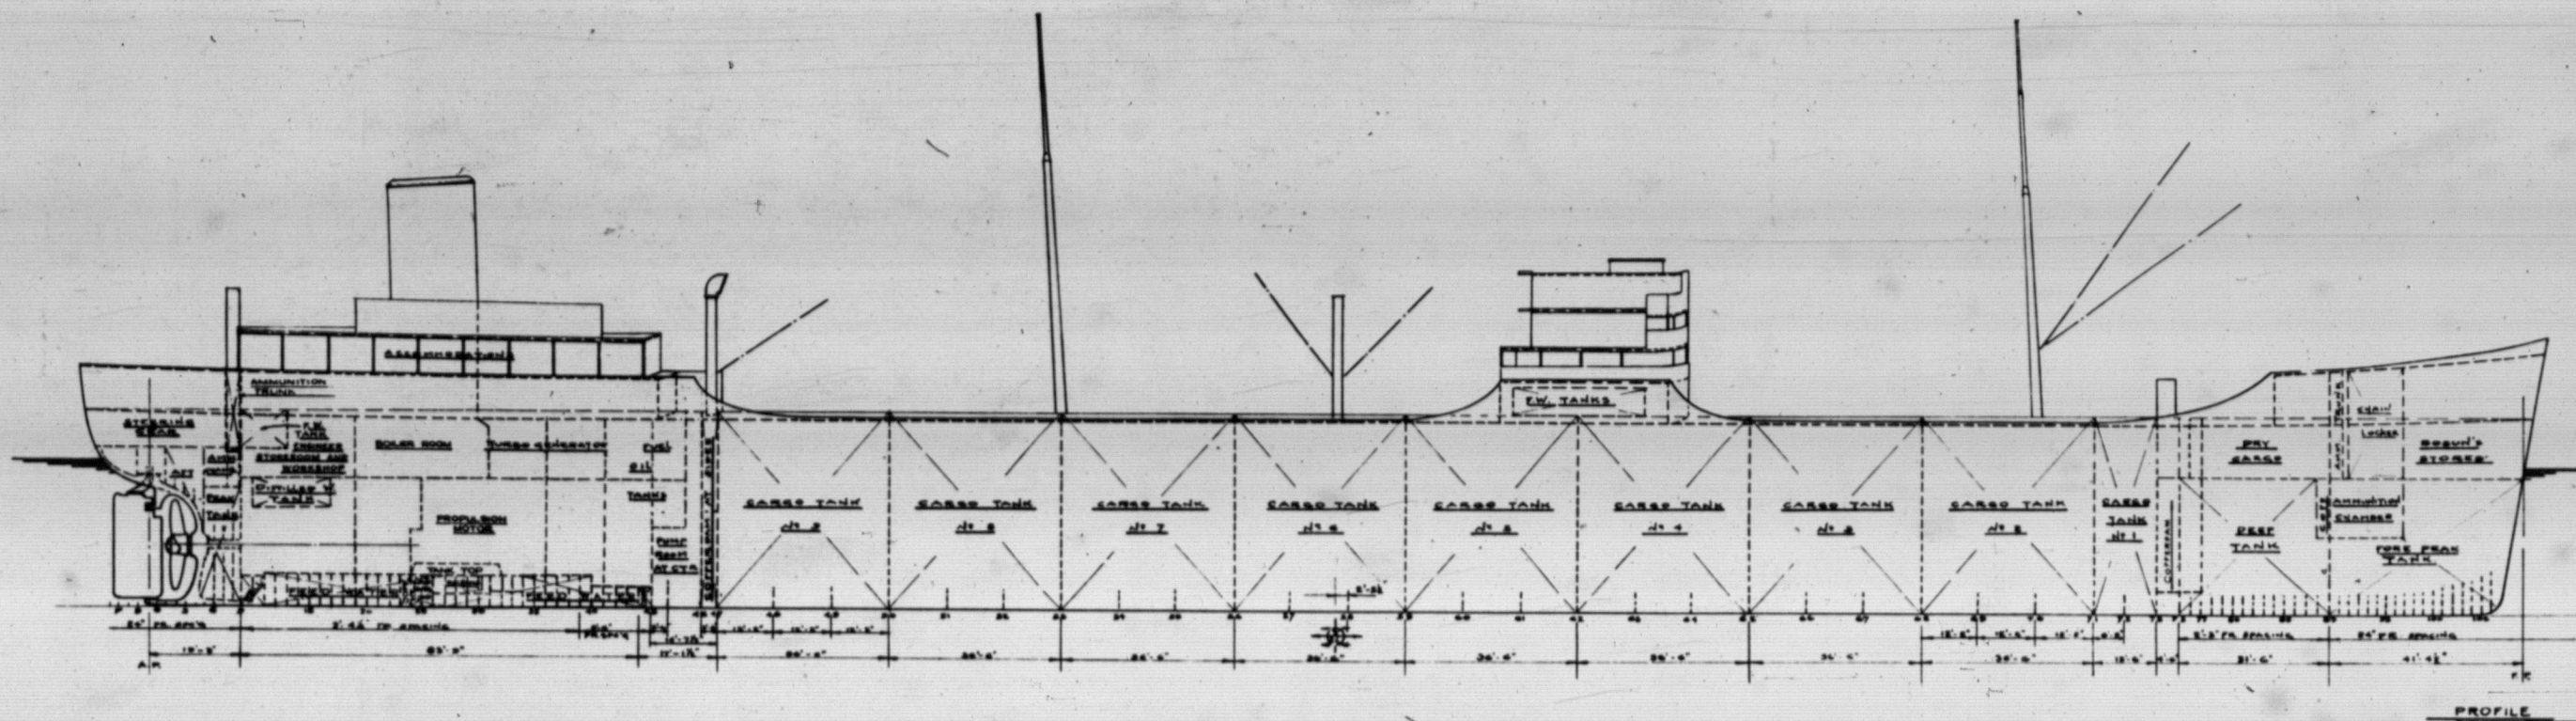

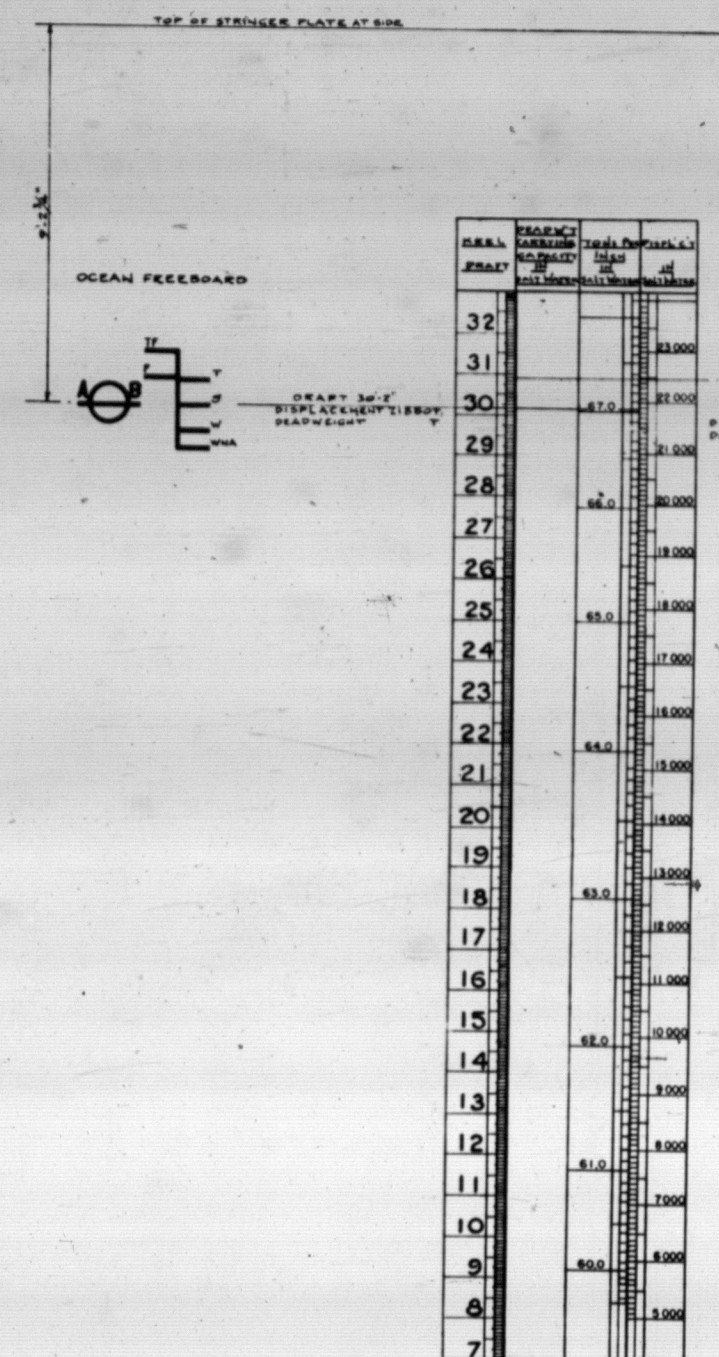[illegible][illegible]

APPROVED AS NOTED ALT
M.C.E. LETTER DATED _____ A.S.S. LETTER _____
M.C.E. FILE NO. 125-522-12
BY _____ B.M.I.N. LETTER _____
BY _____

ALT		PRINTS ISSUED	
END FILES-MOLD LOFT	WELDER	MACHINE ELECTRIC	
END FILES	BUILDING WAYS	SMST METAL SHOP	
PLANT SUPT.	OUTFITTING ASBL.	U.S.M.C.	
INSPECTION DEPT.	OUTFITTING COOKS	A.B.S.	
HEAD LOFT	SHIPWRIGHT	PLANNING	
PAINTING COITMENT	PLANT DIVISION	ASBL. ASBL. ASBL.	
MATERIAL CONTROL	SUPT. MACHINIST	F.R. HALL	
PLATE SHOP	MACHINE SHOP		
SUB. ASSEMBLY	PIPE SHOP		

REFERENCES		
NO	TITLE	DRAWING NO
1		
2		
3		
4		
5		
6		
7		

MARINSHIP CORPORATION
SAUSALITO, CALIF.

CAPACITY PLAN

U. S. M. C. HULL No. _____		YARD HULL No. _____	
SCALE <u>1" = 1'-0"</u> DRAWN _____ TRACED _____ CHECKED <u>THH/LL</u>		DATE _____ APPROVED <u>THH/LL</u> APPROVED _____ APPROVED <u>THH/LL</u>	
HULL NO. <u>129-1315</u> HULL U.S.M.C. HULL NO. <u>129-1315</u> HULL YARD HULL <u>13-15 419-49</u>		MARINERS FILE NO. _____ <u>T2-S290I-2</u>	

5-106525T